



Drawing not to be scaled. Dimensions indicated must be checked on site before manufacture by contractor, any discrepancy should be reported immediately.

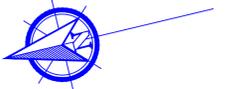

**NOTES**



**ABBREVIATIONS**

B	Bollard
BT	British Telecom Cover
CATV	Cable Communications Cover
CC	Coal Chute
Colt	Colt Communications
E	Electricity
FH	Fire Hydrant
G	Gully
CV	Gas Valve
IC	Inspection Cover
LP	Lamp Post
M	Mercury Communications
MH	Manhole
P	Post
RE	Roding Eye
RS	Road Sign
RWP	Rain Water Pipe
SP	Soil Pipe
SVP	Soil Vent Pipe
T	Tree
TP	Telegraph Pole
U	Unidentified
UTL	Unable To Lift
WV	Water Valve
WM	Water Meter
Bm.Lvl.	Beam Level
CL.Lvl.	Ceiling Level
Fl.Lvl.	Floor Level
Hd.Lvl.	Head Level
Lvl.	Spot Level
Spr'g Lvl.	Springing Level
W.Lvl.	Wall level

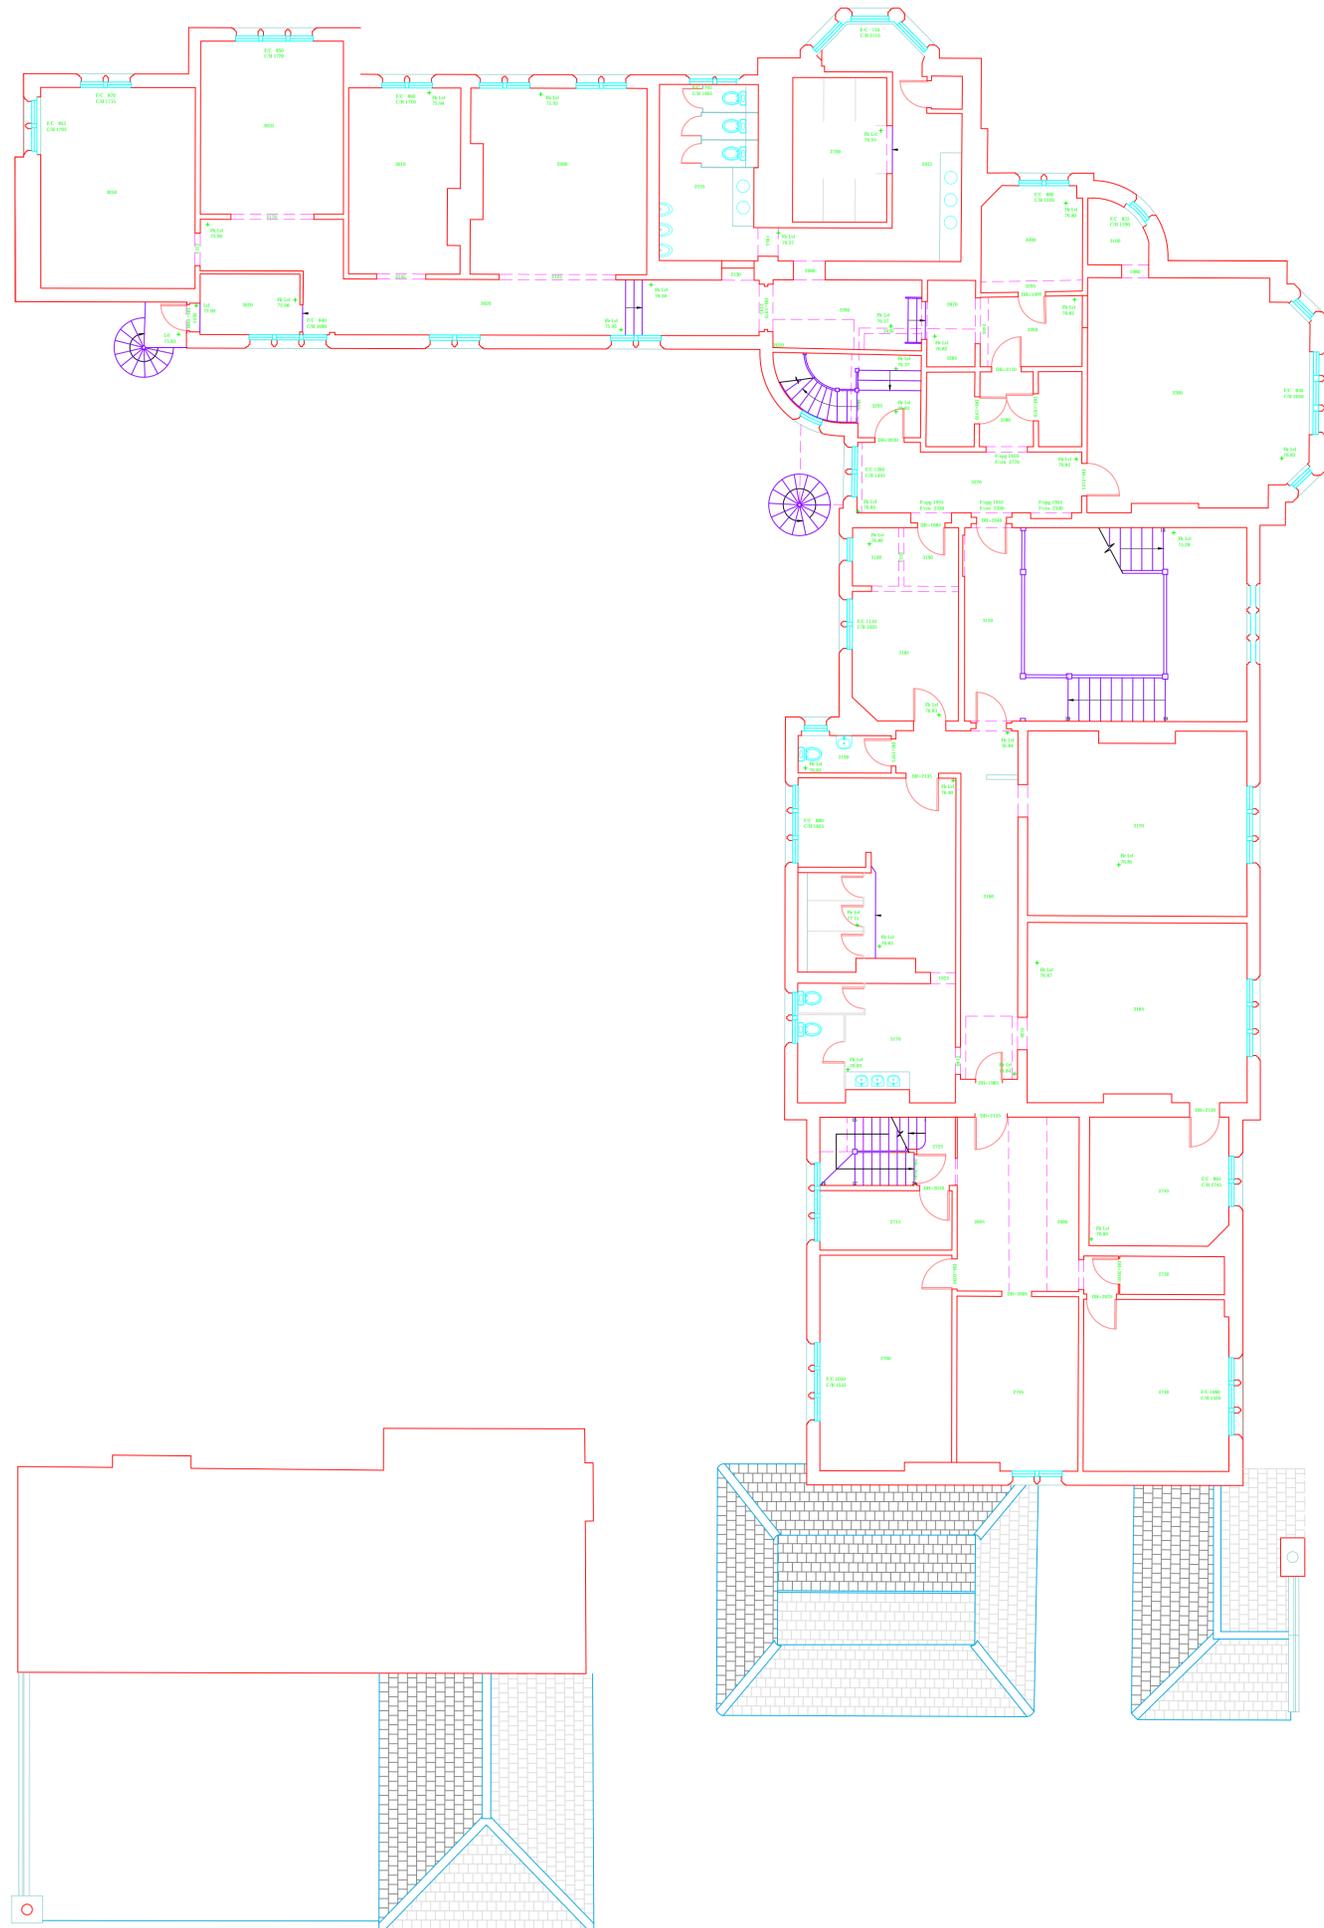

Rev.	Date	Description	
Architect			
Site Address			
Title			
Date	Scale	Surveyed	Drawn
Drawing No.			Rev

Drawing not to be scaled. Dimensions indicated must be checked on site before manufacture by contractor, any discrepancy should be reported immediately.

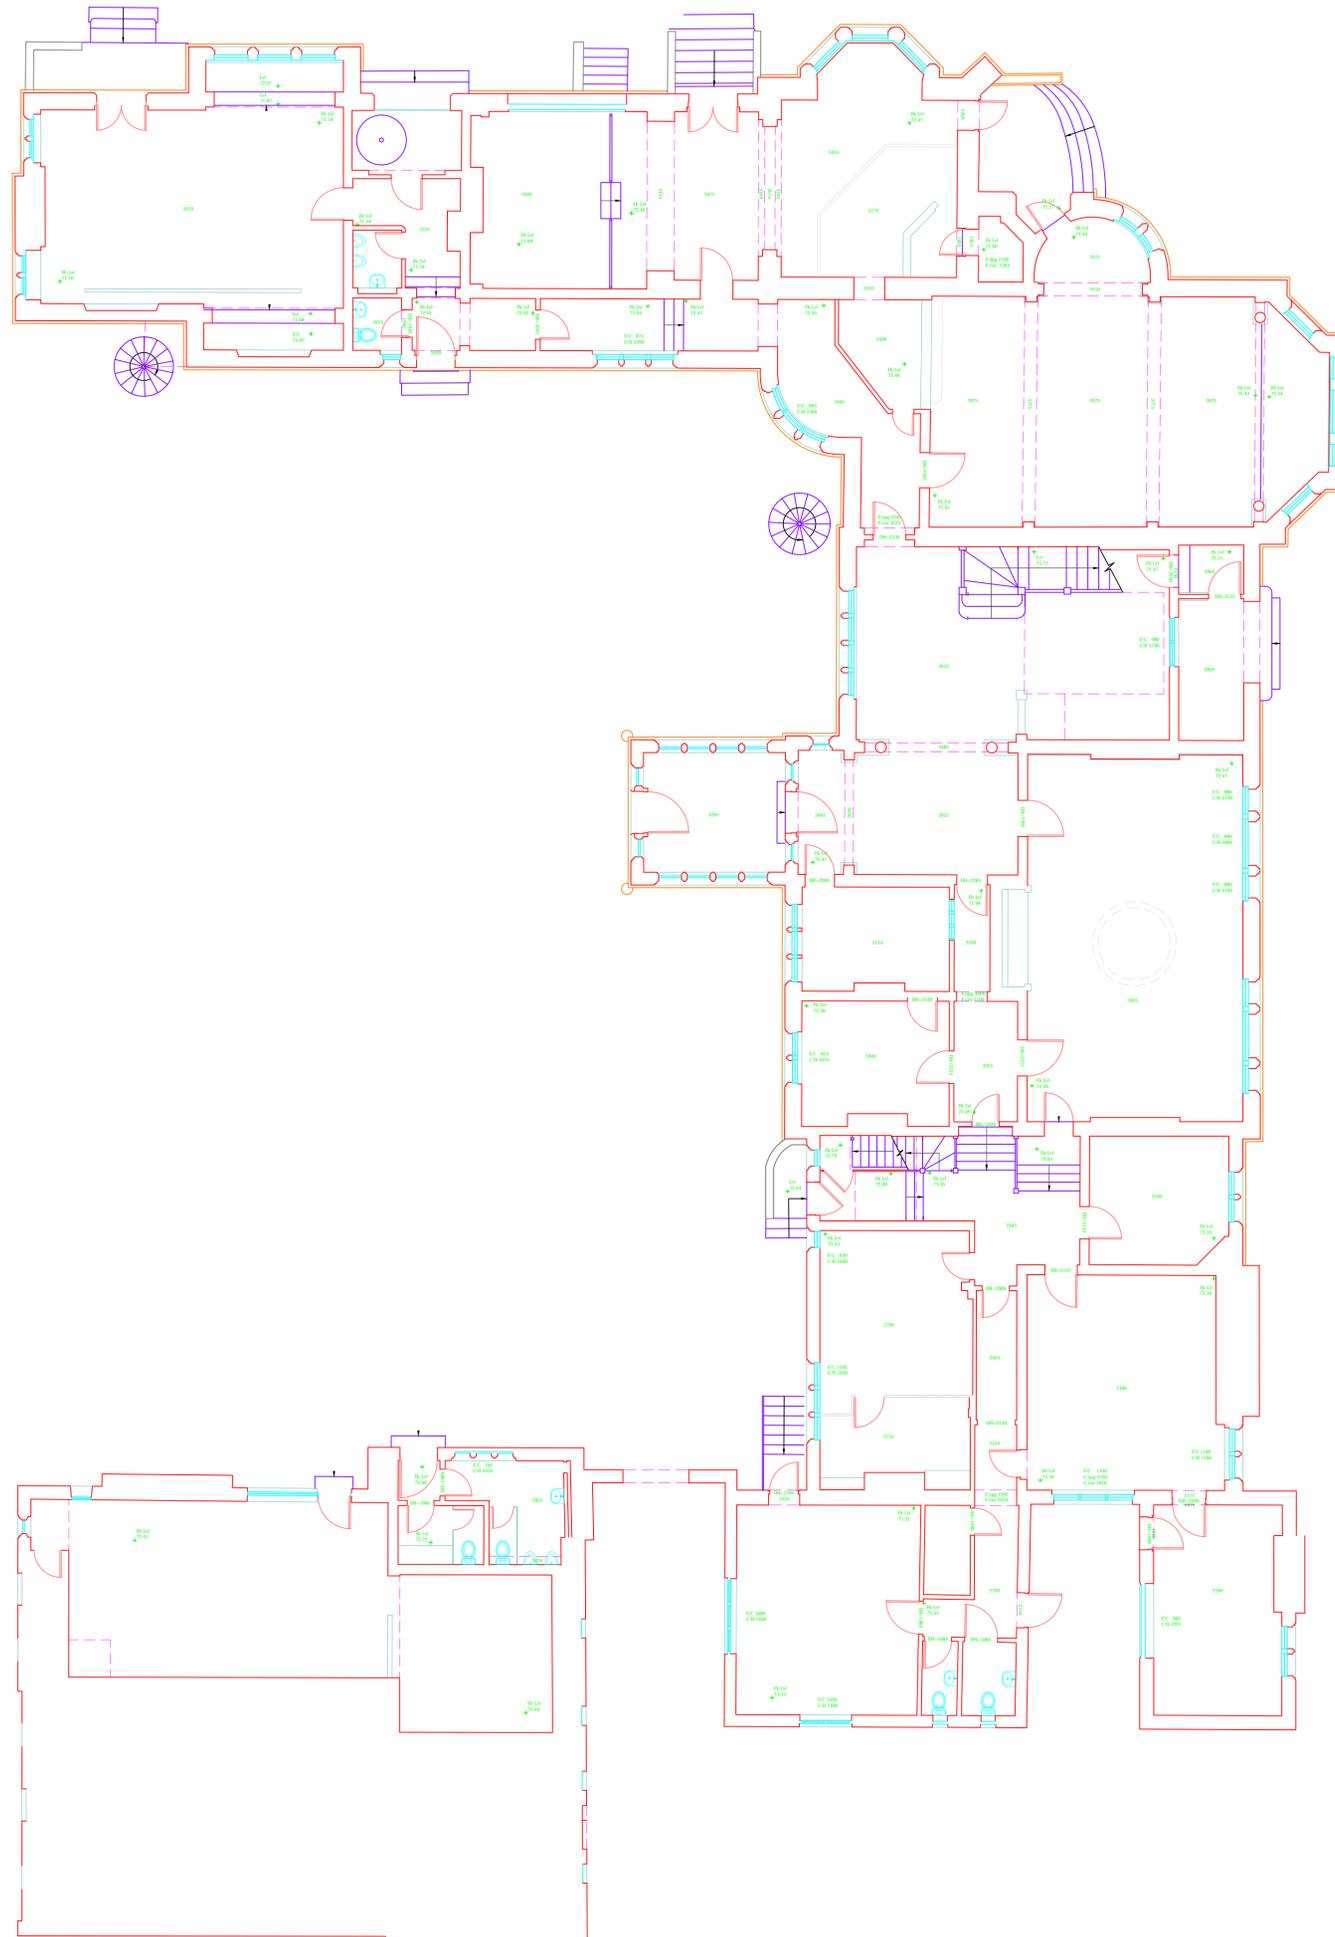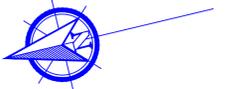

**NOTES**

**ABBREVIATIONS**

- |      |                            |
|------|----------------------------|
| B    | Bollard                    |
| BT   | British Telecom Cover      |
| CATV | Cable Communications Cover |
| CC   | Coal Chute                 |
| Colt | Colt Communications        |
| E    | Electricity                |
| FH   | Fire Hydrant               |
| G    | Gully                      |
| CV   | Gas Valve                  |
| IC   | Inspection Cover           |
| LP   | Lamp Post                  |
| M    | Mercury Communications     |
| MH   | Manhole                    |
| P    | Post                       |
| RE   | Roding Eye                 |
| RS   | Road Sign                  |
| RWP  | Rain Water Pipe            |
| SP   | Soil Pipe                  |
| SVP  | Soil Vent Pipe             |
| T    | Tree                       |
| TP   | Telegraph Pole             |
| U    | Unidentified               |
| UTL  | Unable To Lift             |
| WV   | Water Valve                |
| WM   | Water Meter                |
- 
- |            |                 |
|------------|-----------------|
| Bm.Lvl.    | Beam Level      |
| CL.Lvl.    | Ceiling Level   |
| Flr.Lvl.   | Floor Level     |
| Hd.Lvl.    | Head Level      |
| Lvl.       | Spot level      |
| Spr'g Lvl. | Springing Level |
| W.Lvl      | Wall level      |

Rev.	Date	Description	
Architect			
Site Address			
Title			
Date	Scale	Surveyed	Drawn
Drawing No.			Rev