


Benkenstrasse

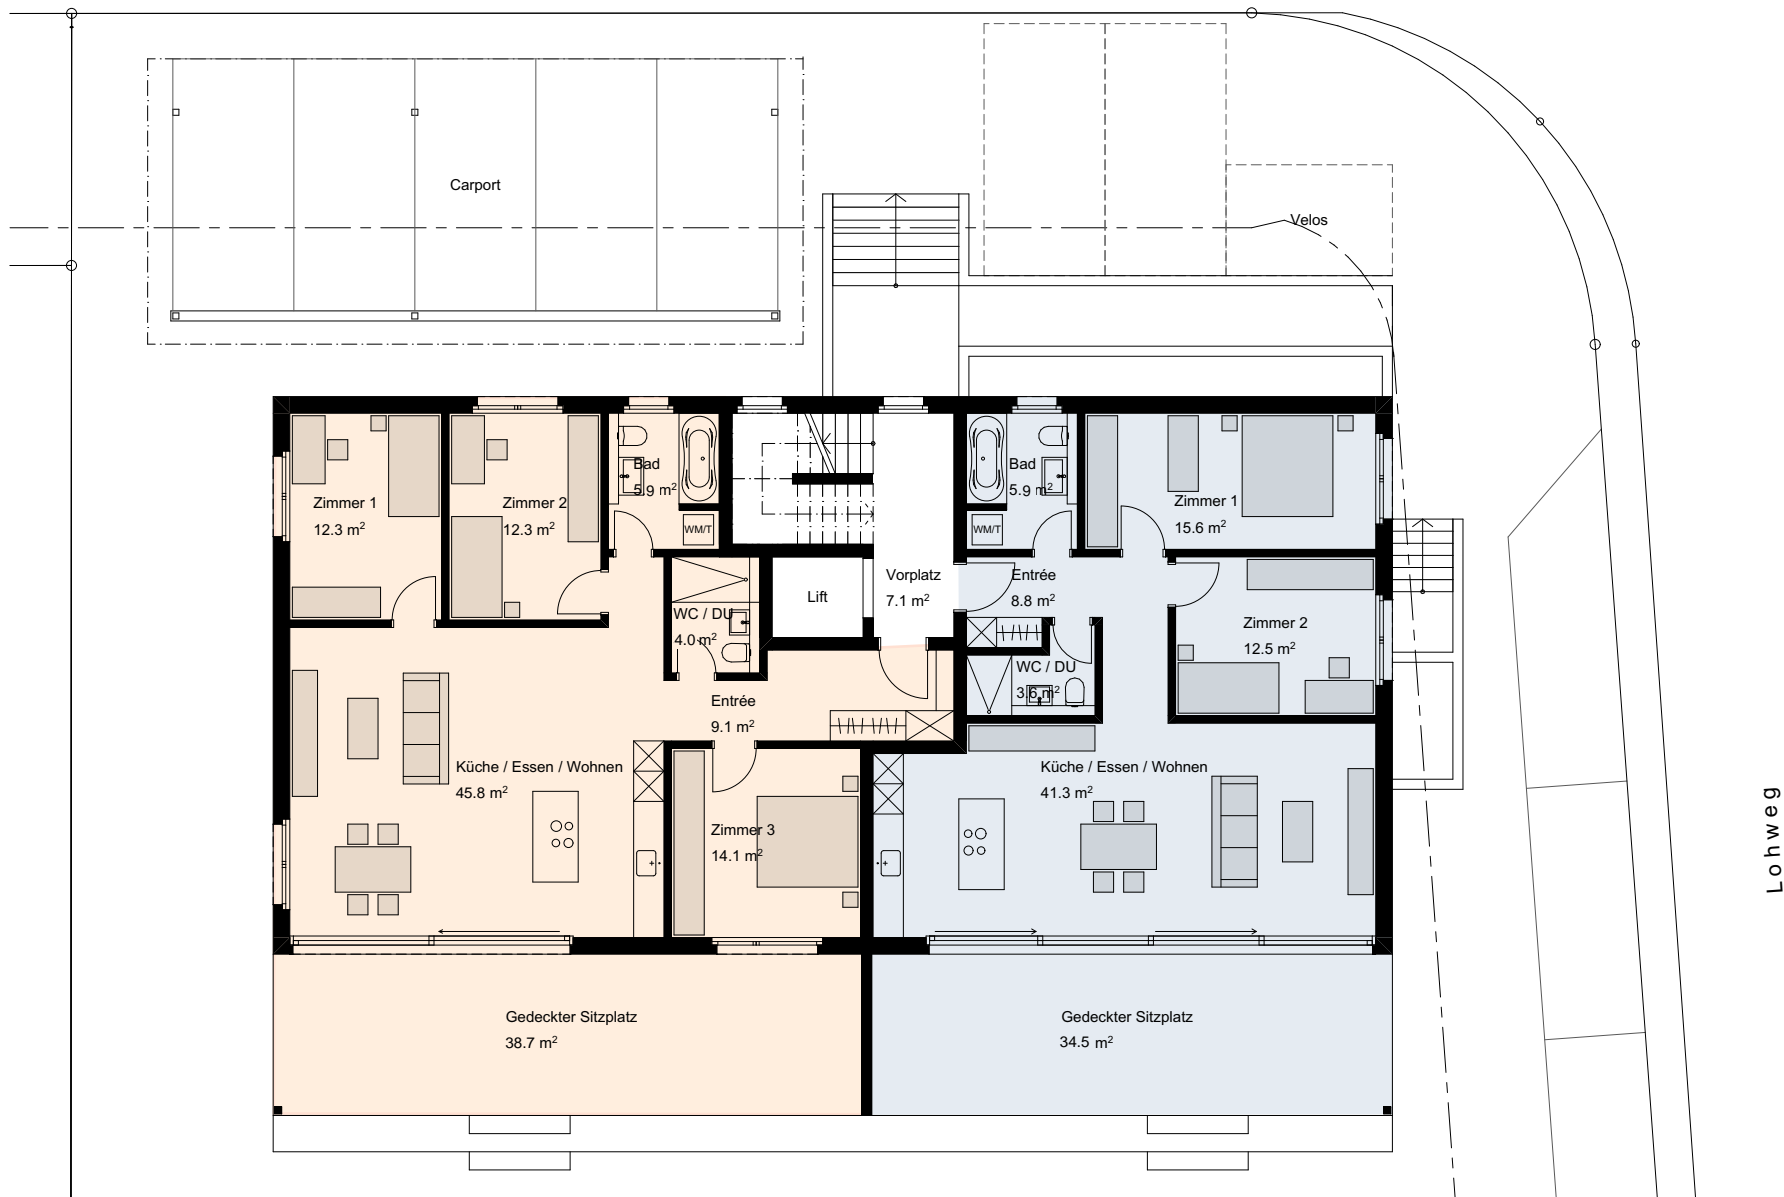

Grundriss Erdgeschoss

Mst 1:150



Benkenstrasse



Grundriss Obergeschoss

Mst 1:150



Benkenstrasse



Grundriss Attikageschoss

Mst 1:150

